


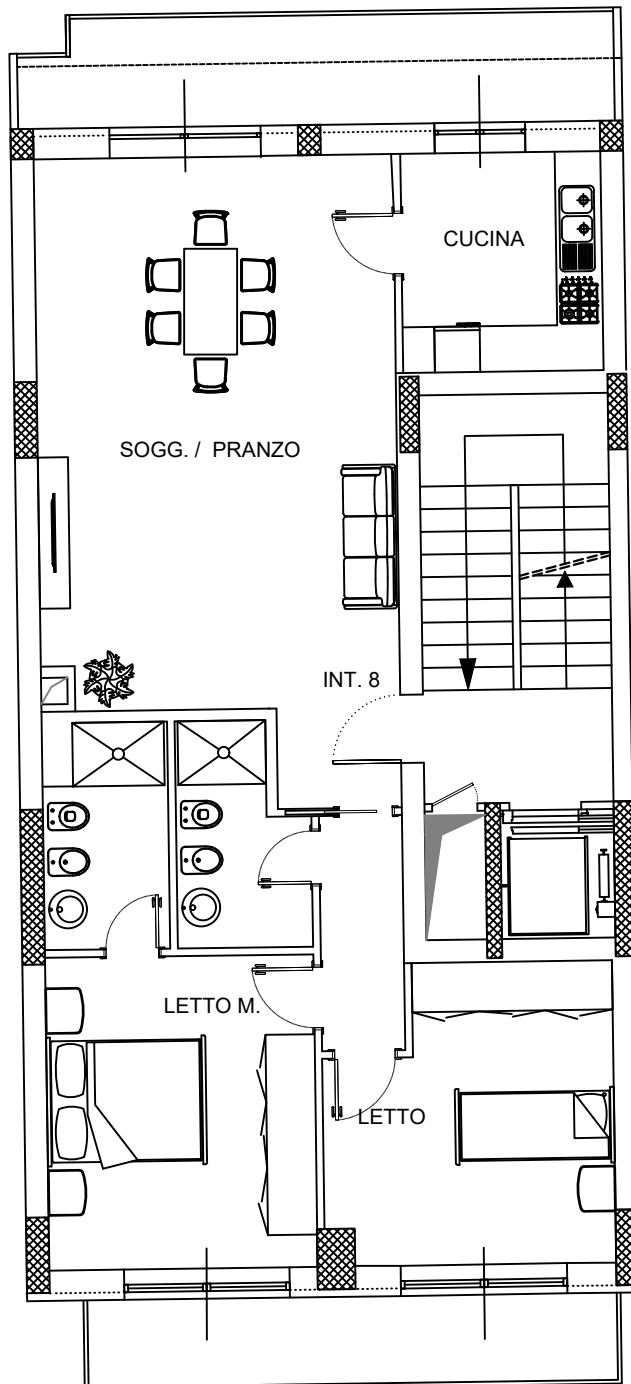

PALAZZO
PRINCIPE AMEDEO
BARI

PLANIMETRIA PIANO 5°
Scala 1:100

INT. 8
Sup. lorda = 105,75 mq
Sup. esterna = 20,22 mq



Via Principe Amedeo n. 262 - 264